



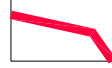


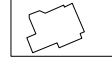

LEGEND

-  Application Site Boundary
-  Existing Building
-  Existing Woodland and Shrub
-  Existing Contours



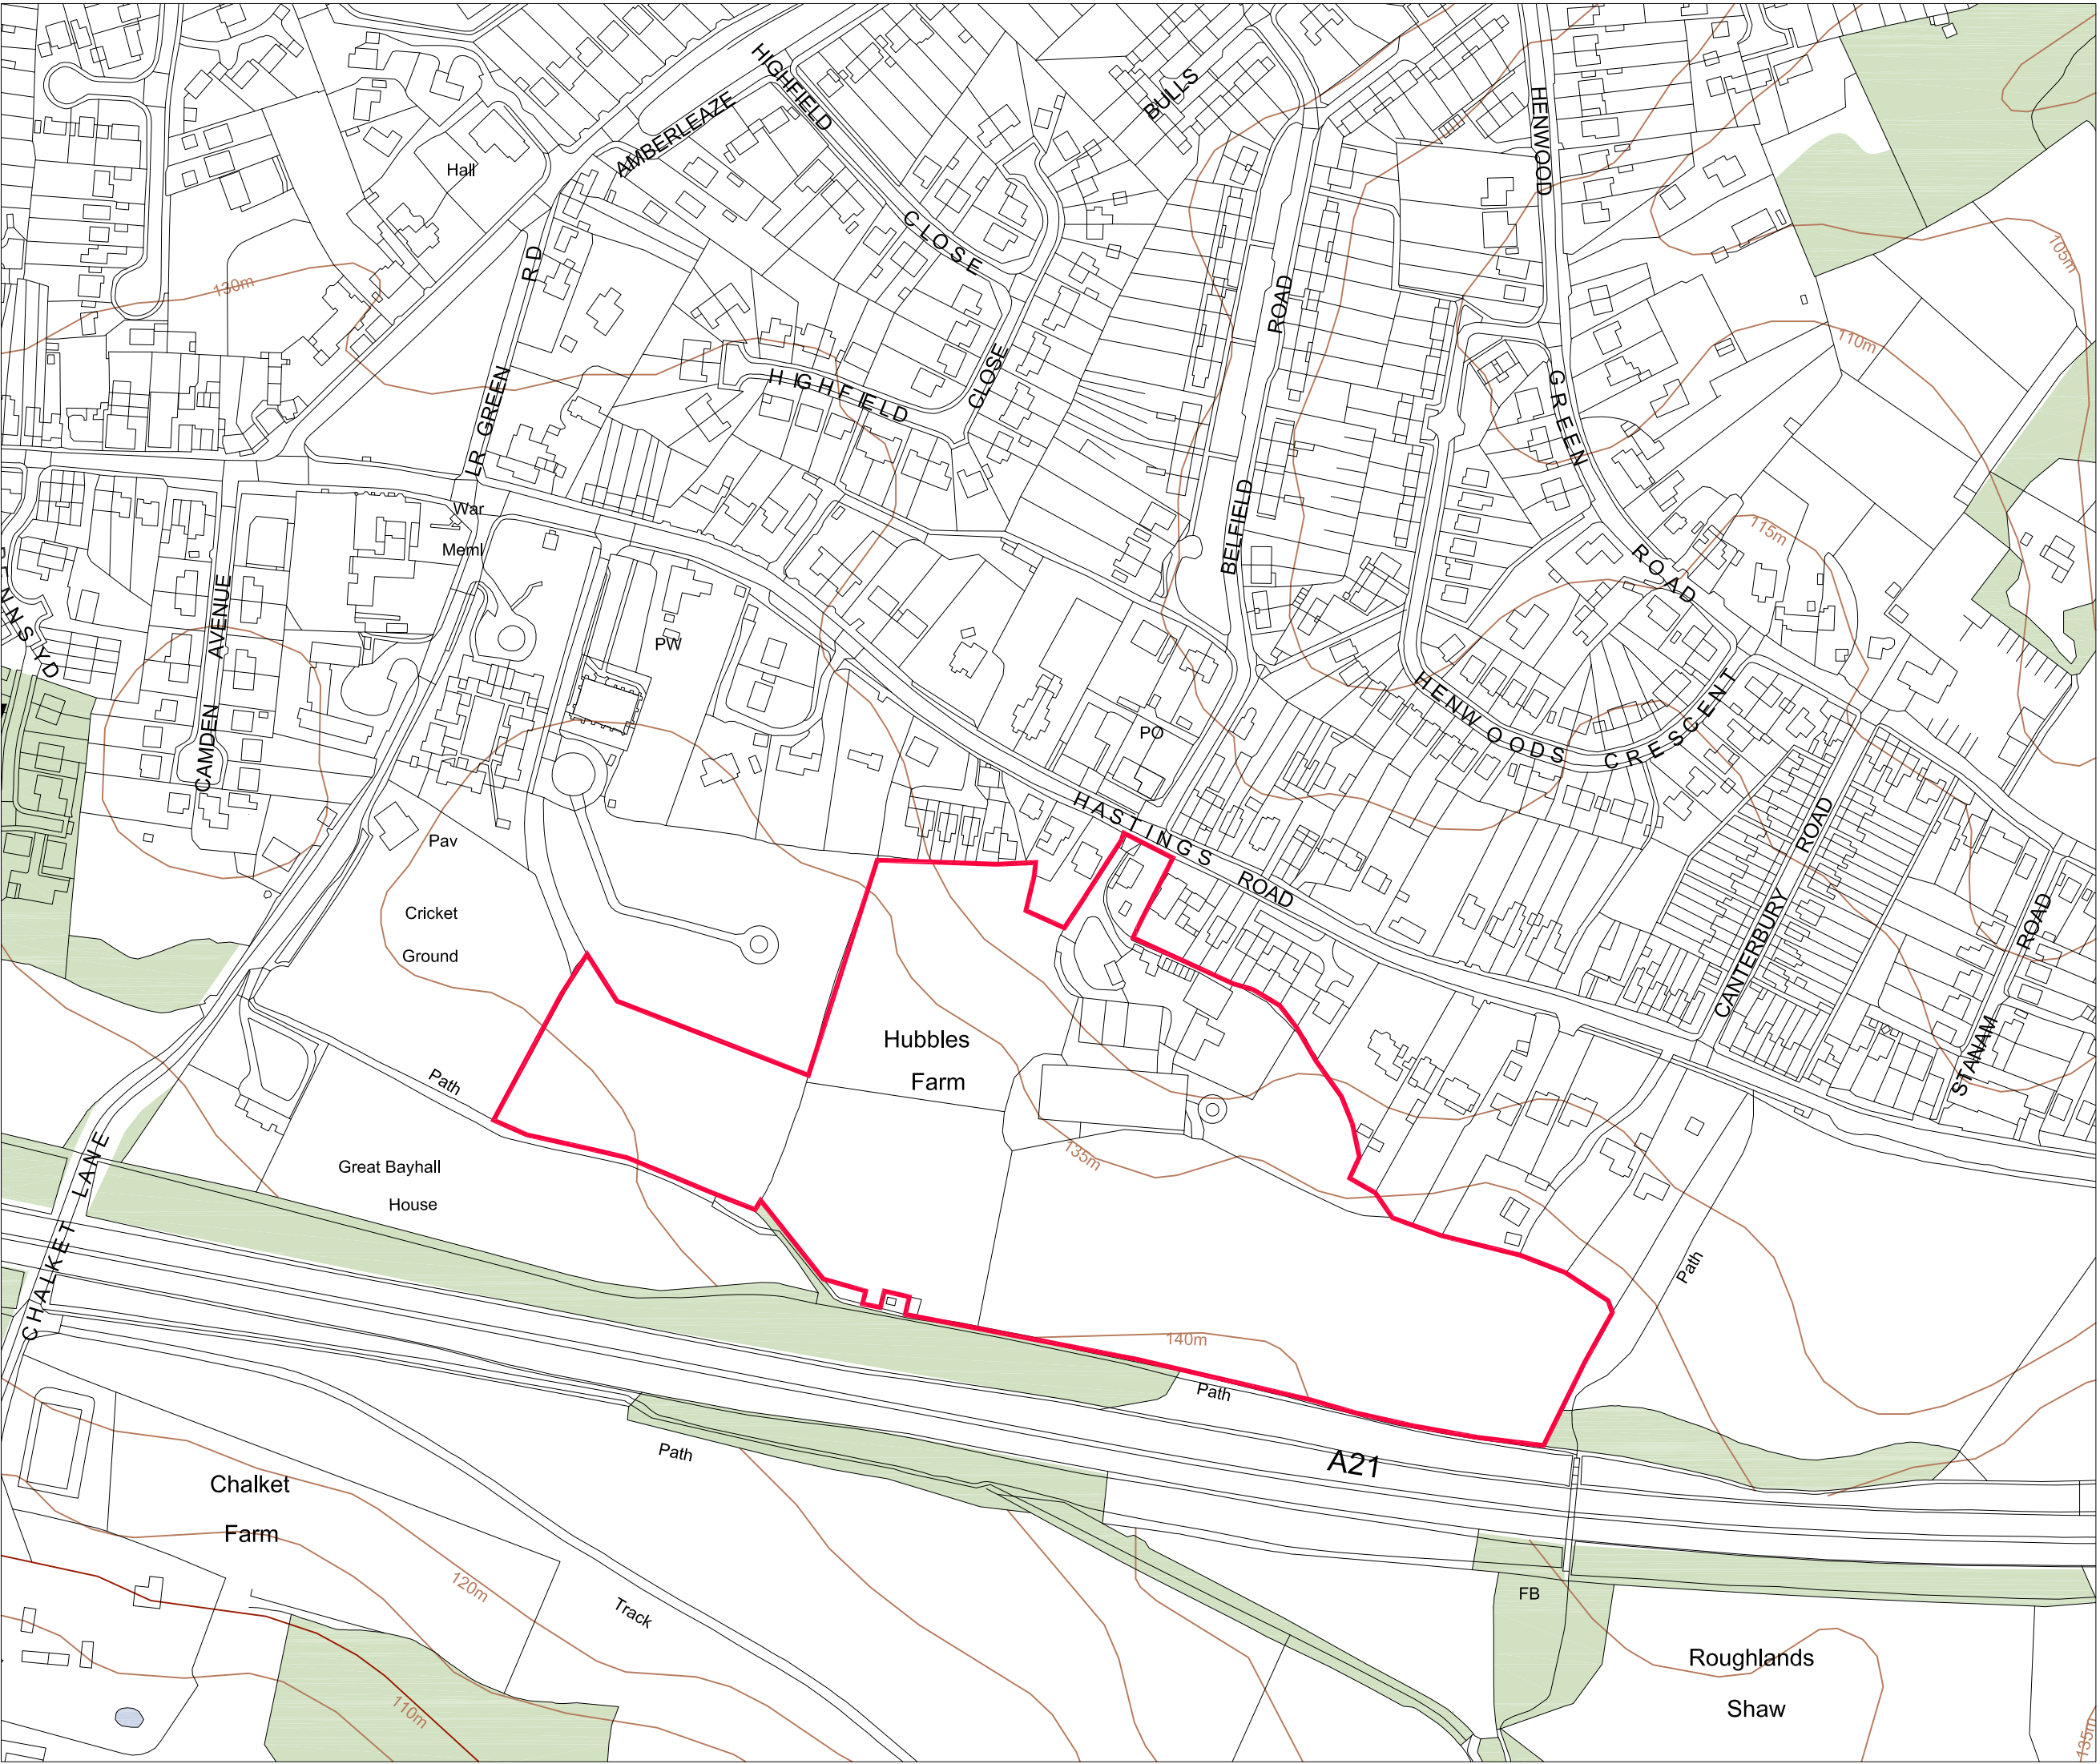revision / date / description / drawn

10 Upper Grosvenor Road  
Tunbridge Wells  
Kent, TN1 2EP  
  
T 01892 545460  
F 01892 545461  
W www.enplan.net



client

project scale  
Hubbles Farm 1:2500 @ A3  
Pembury

date  
Sept 2017

title drawn  
Site Location Plan JDSP  
checked  
PRV

drawing number revision

01-742-001